


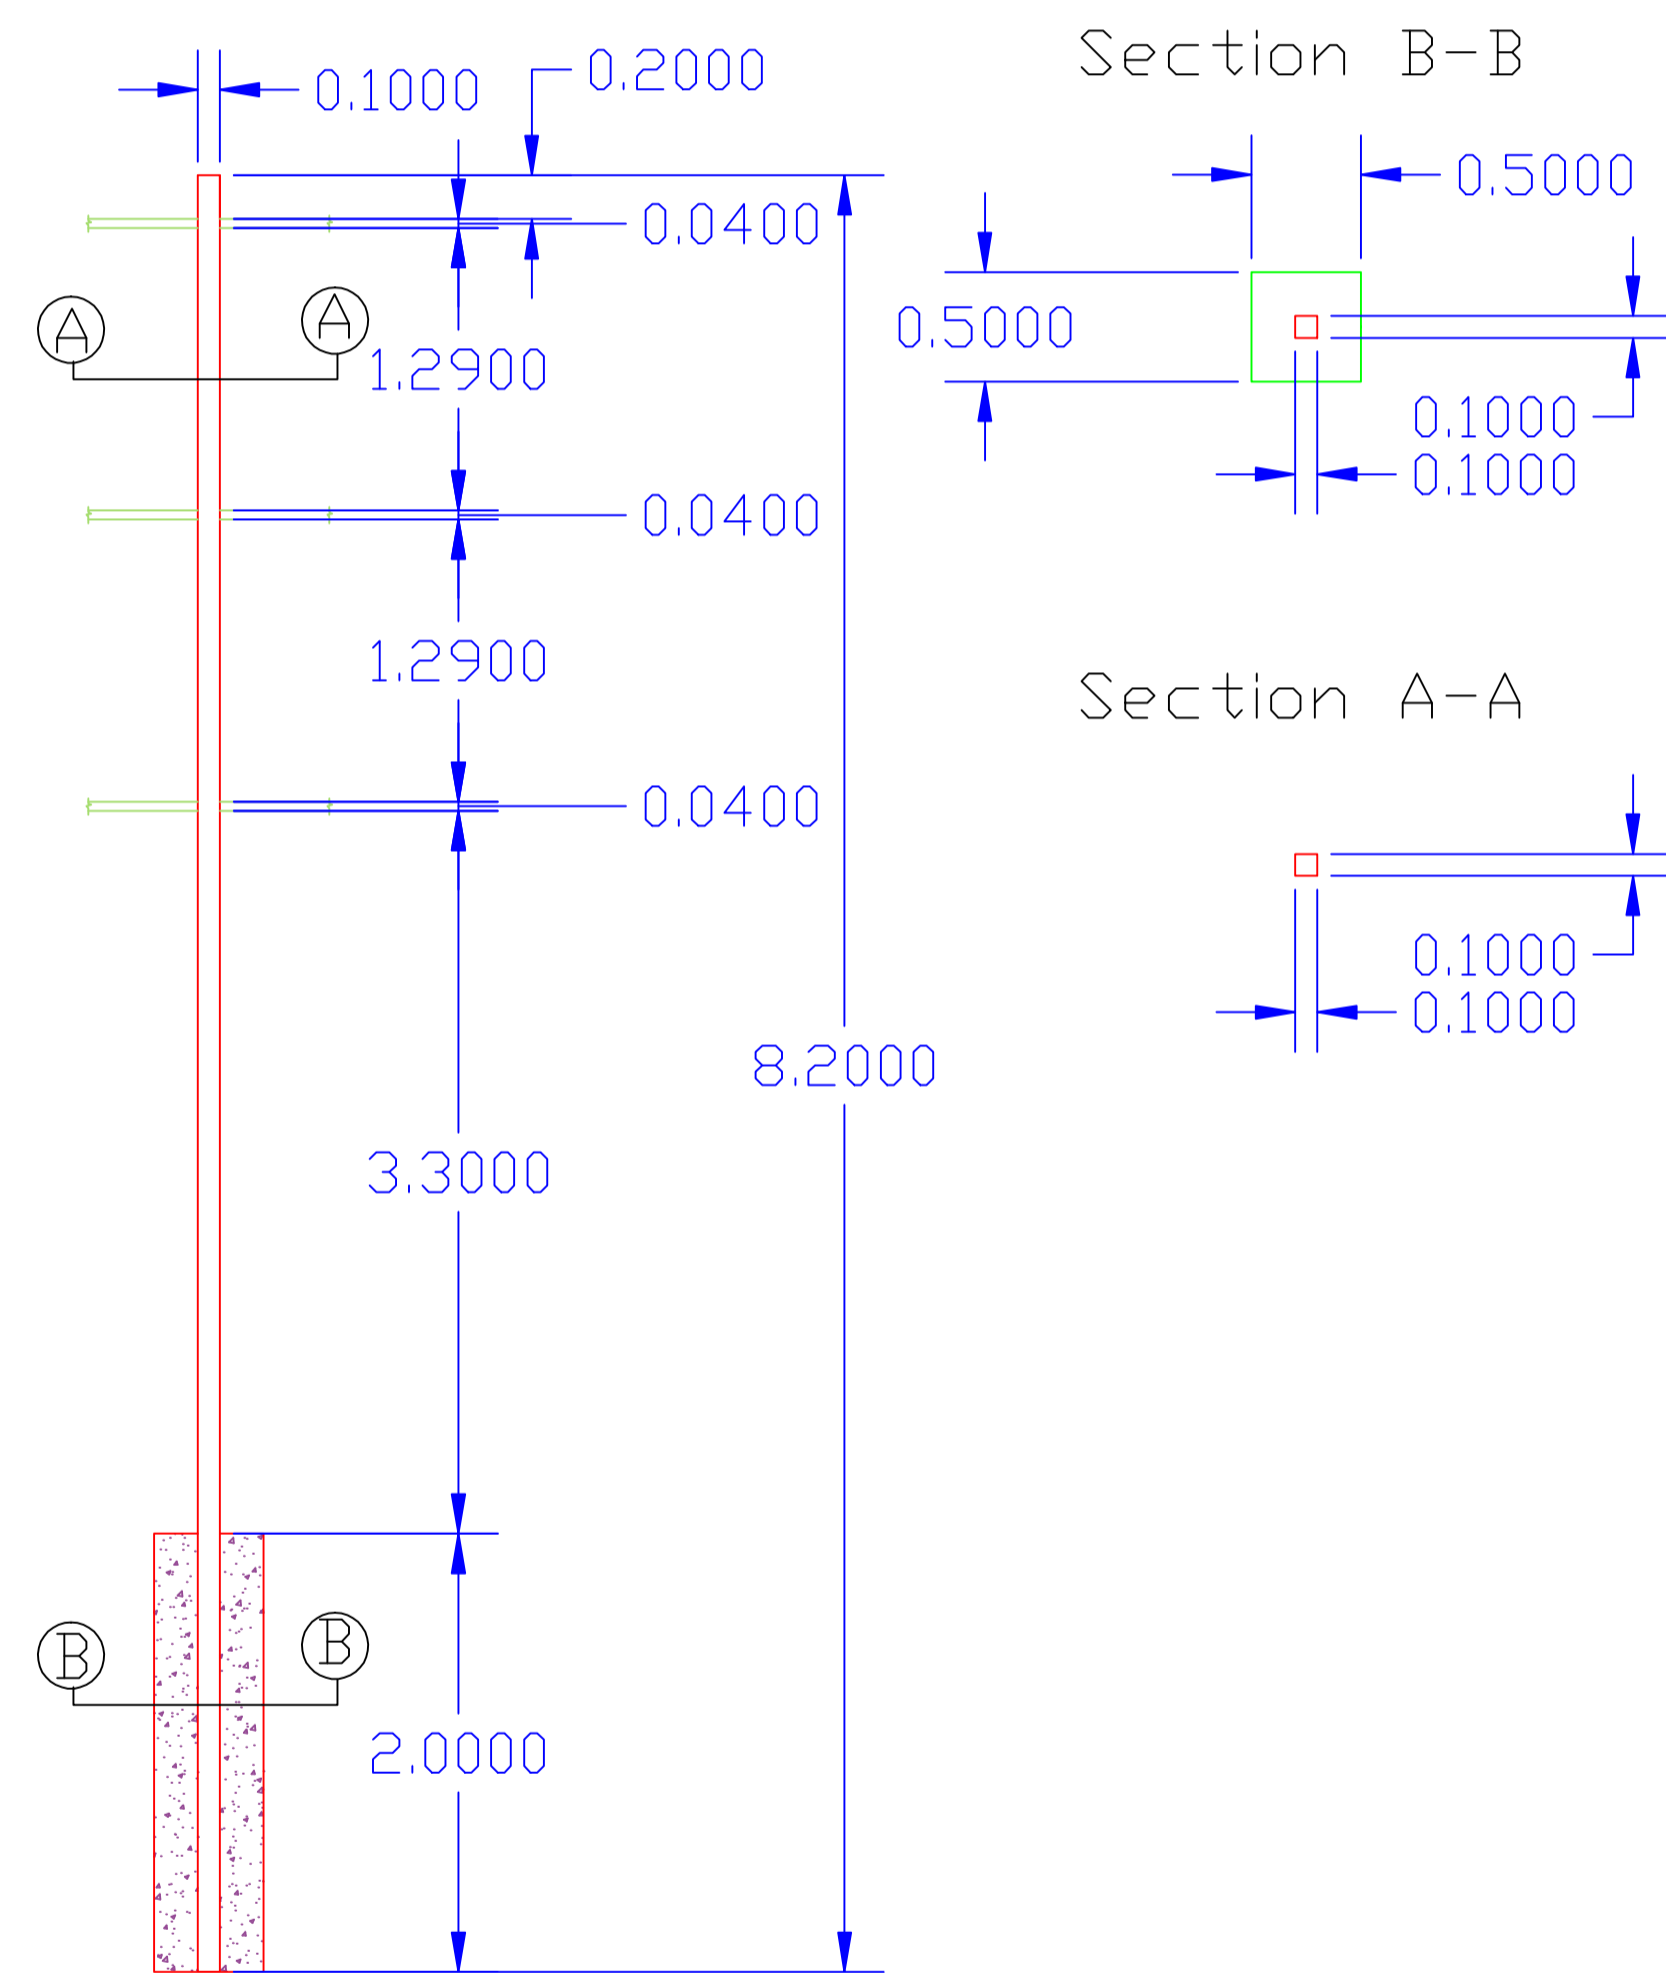
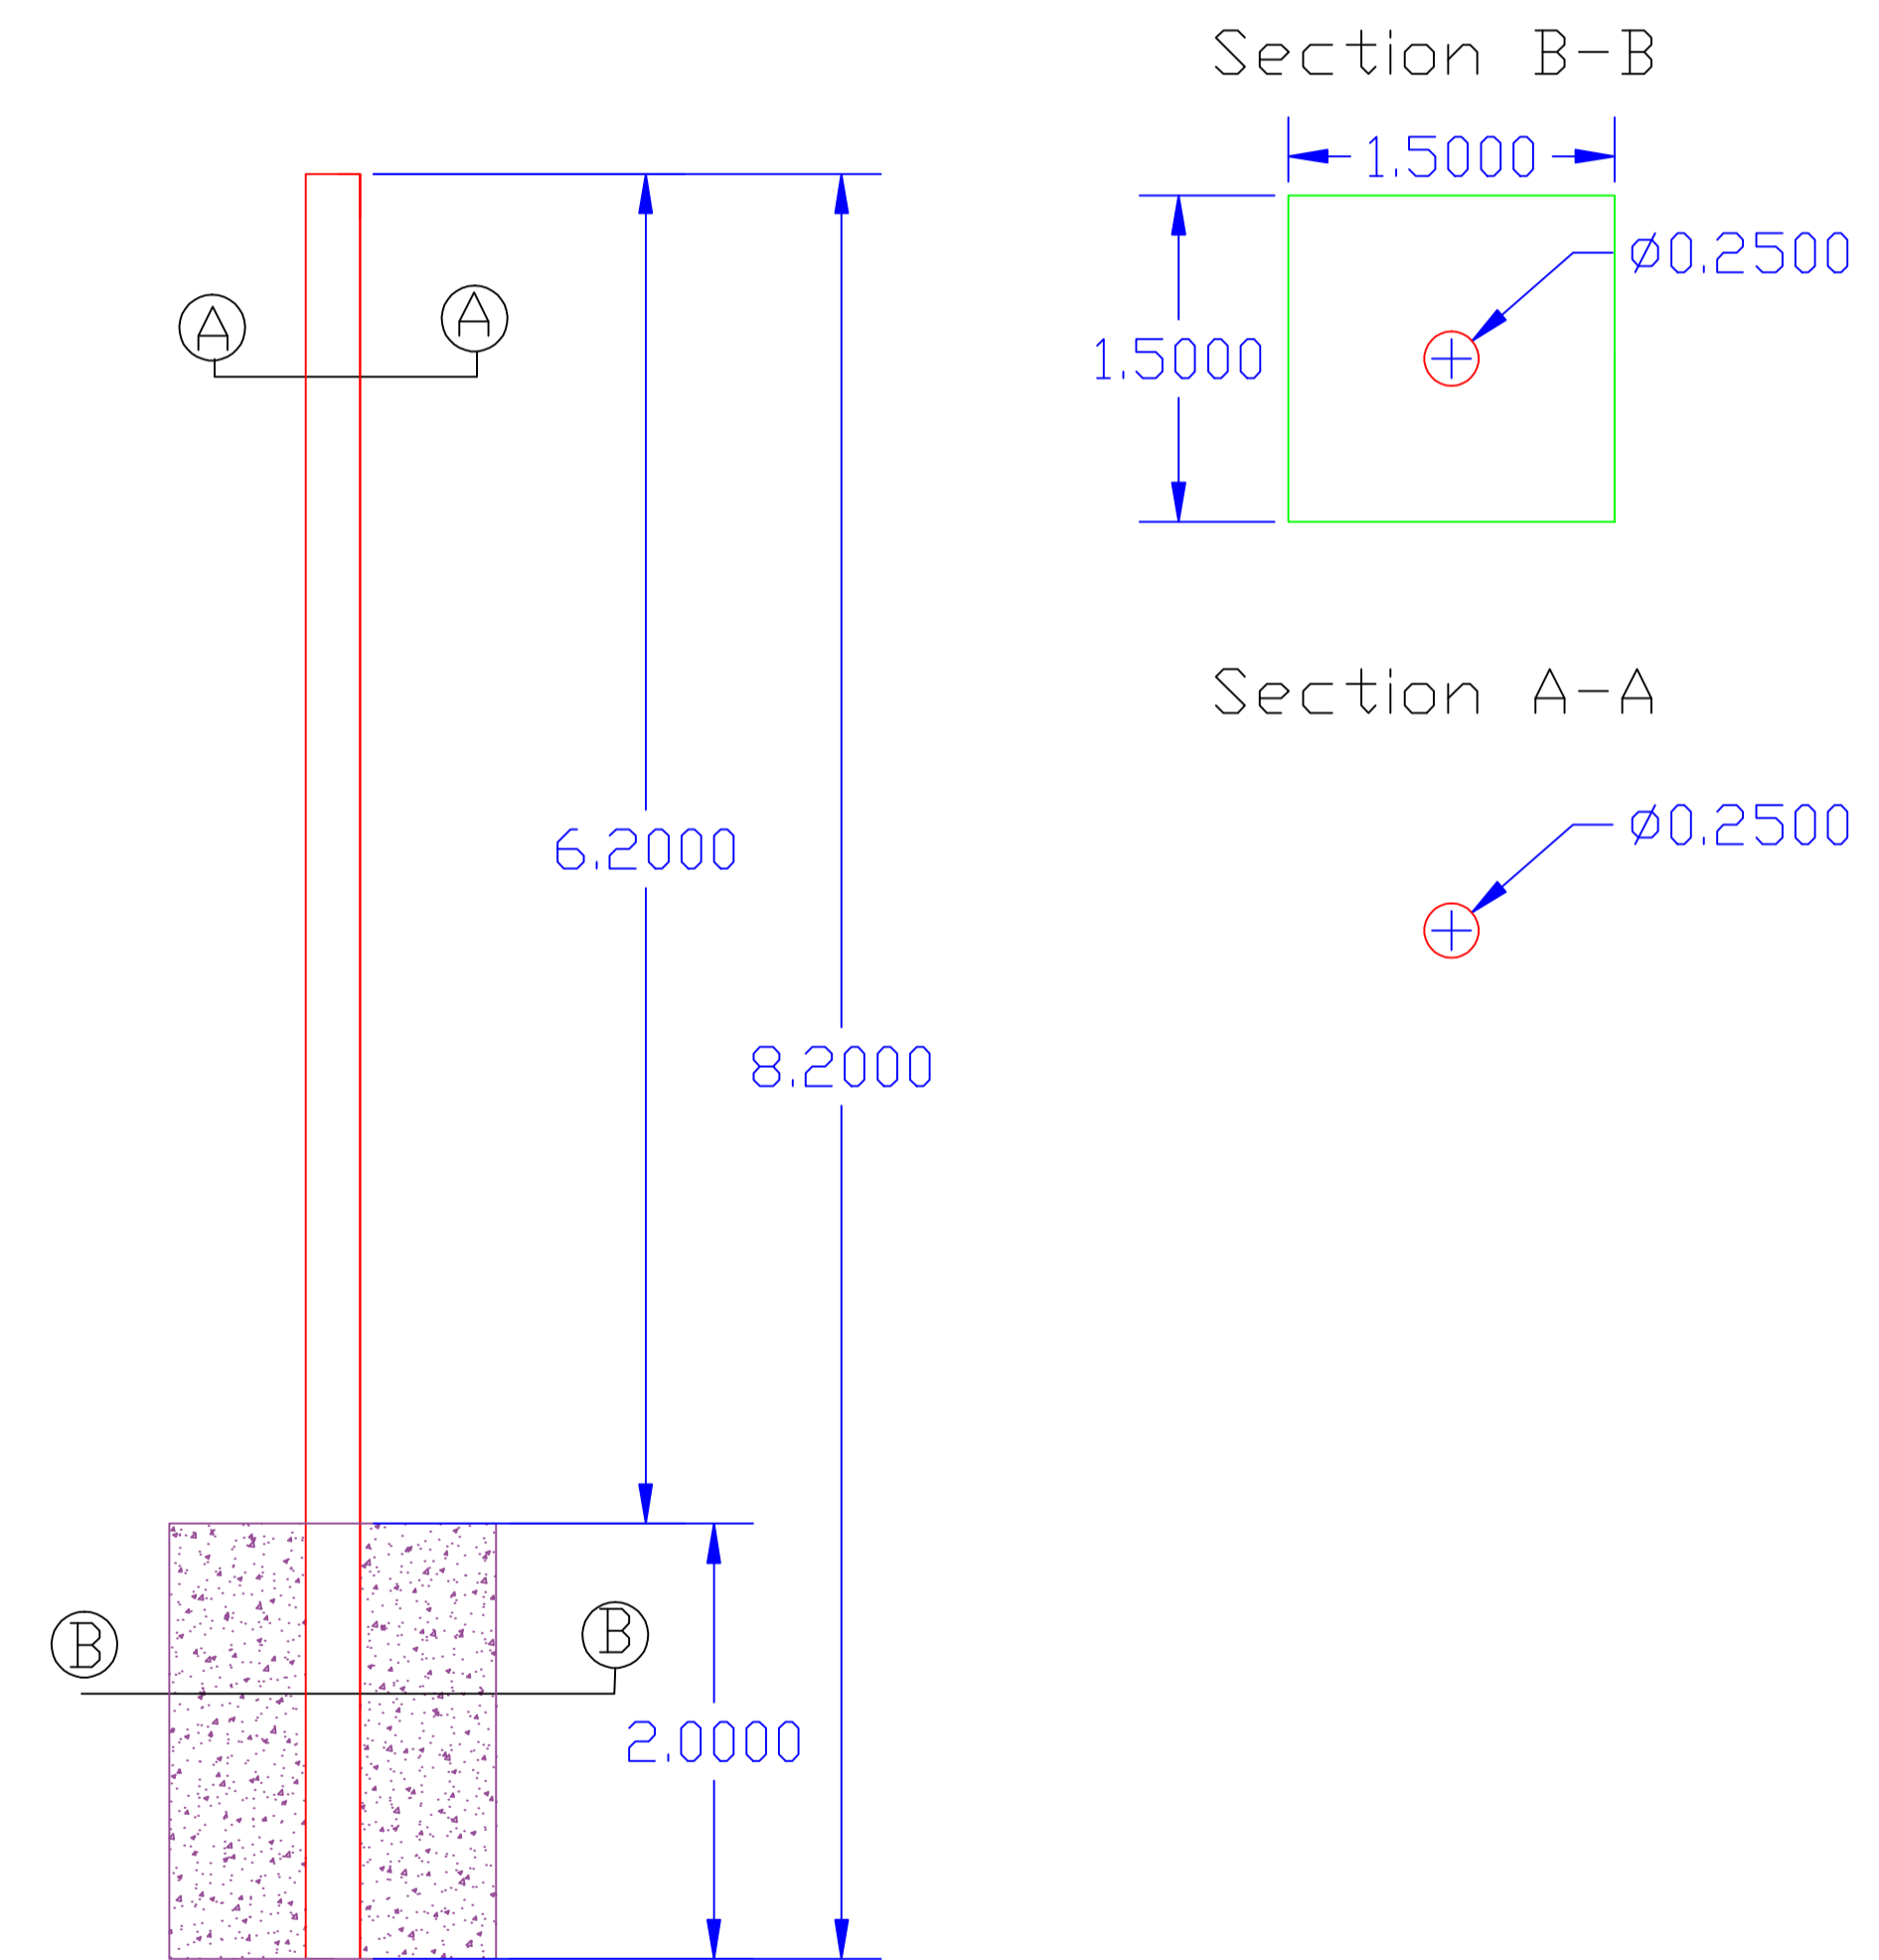
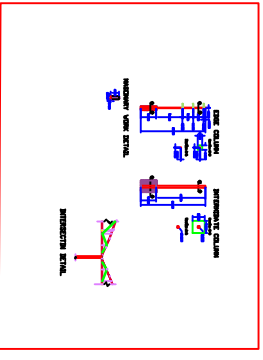
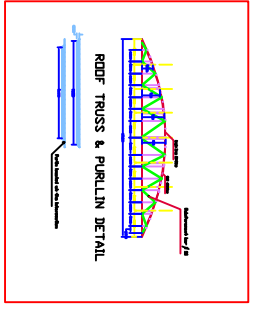


# EDGE COLUMN

 




# INTERMIDATE COLUMN

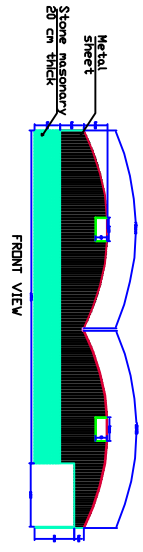

 


NO	Revision	Date
PROJECT TITLE		
<b>STORE</b>		
OWNER		
FLOOR, ROOF, TRUSS & PURLLIN PLAN		
DRAWING TITLE		


LOCATION	
PROJECT NUMBER	DRAWING NUMBER
SCALE	
DESIGNED BY	DRAWN BY
CHECKED BY	DATE

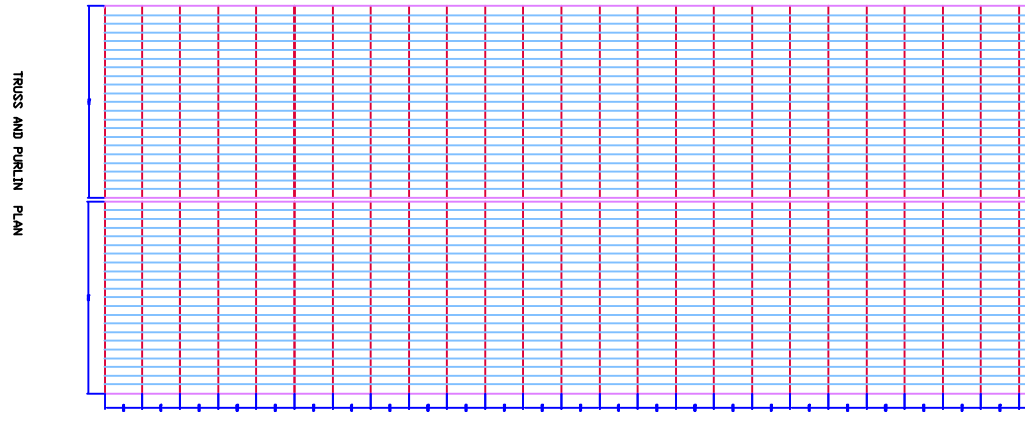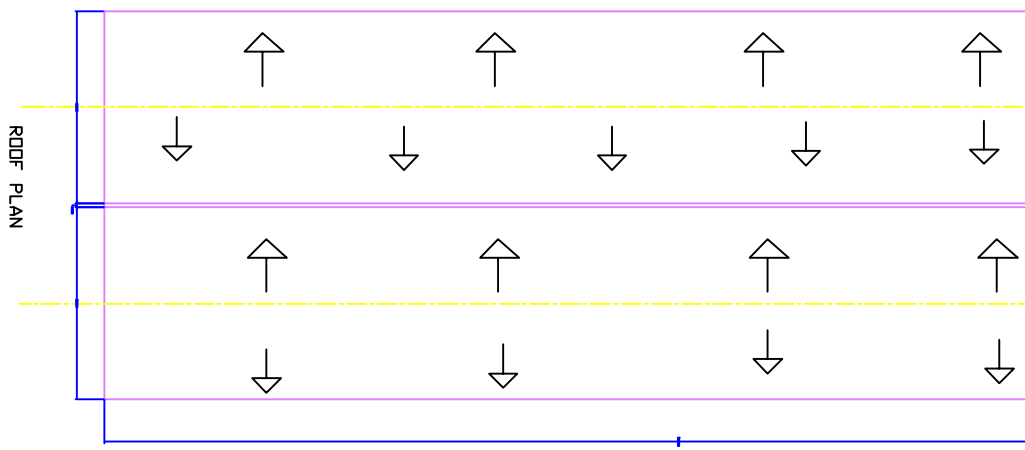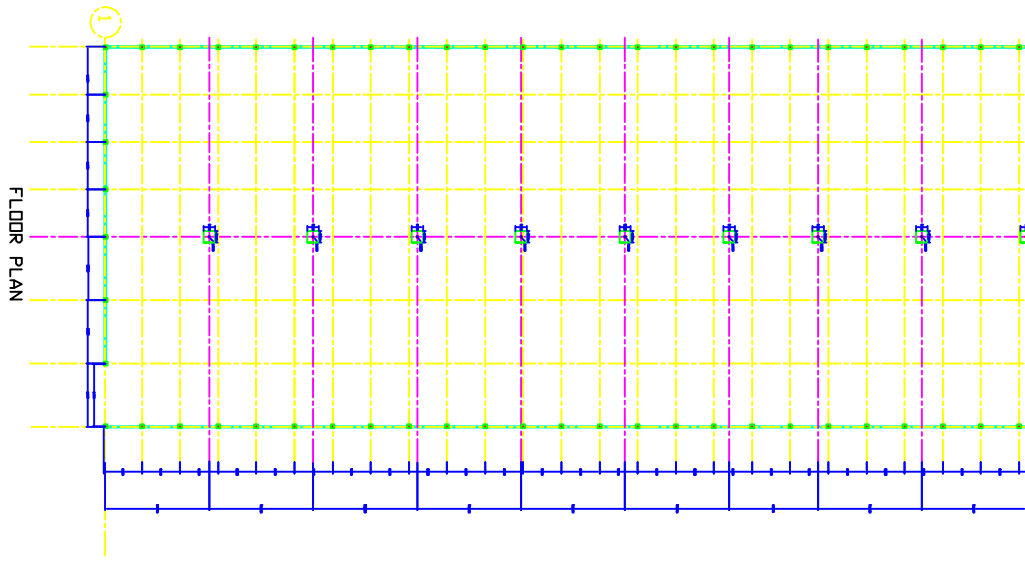


No	Revision	Date
PROJECT TITLE		
<b>STORE</b>		
OWNER		
FLOOR, ROOF, TRUSS & PURLIN PLAN		
DRAWING TITLE		
LOCATION		
PROJECT NUMBER	DRAWING NUMBER	
SCALE	DRAWN BY	
DESIGNED BY	DATE	
CHECKED BY	PROJECT NUMBER	
Project title		

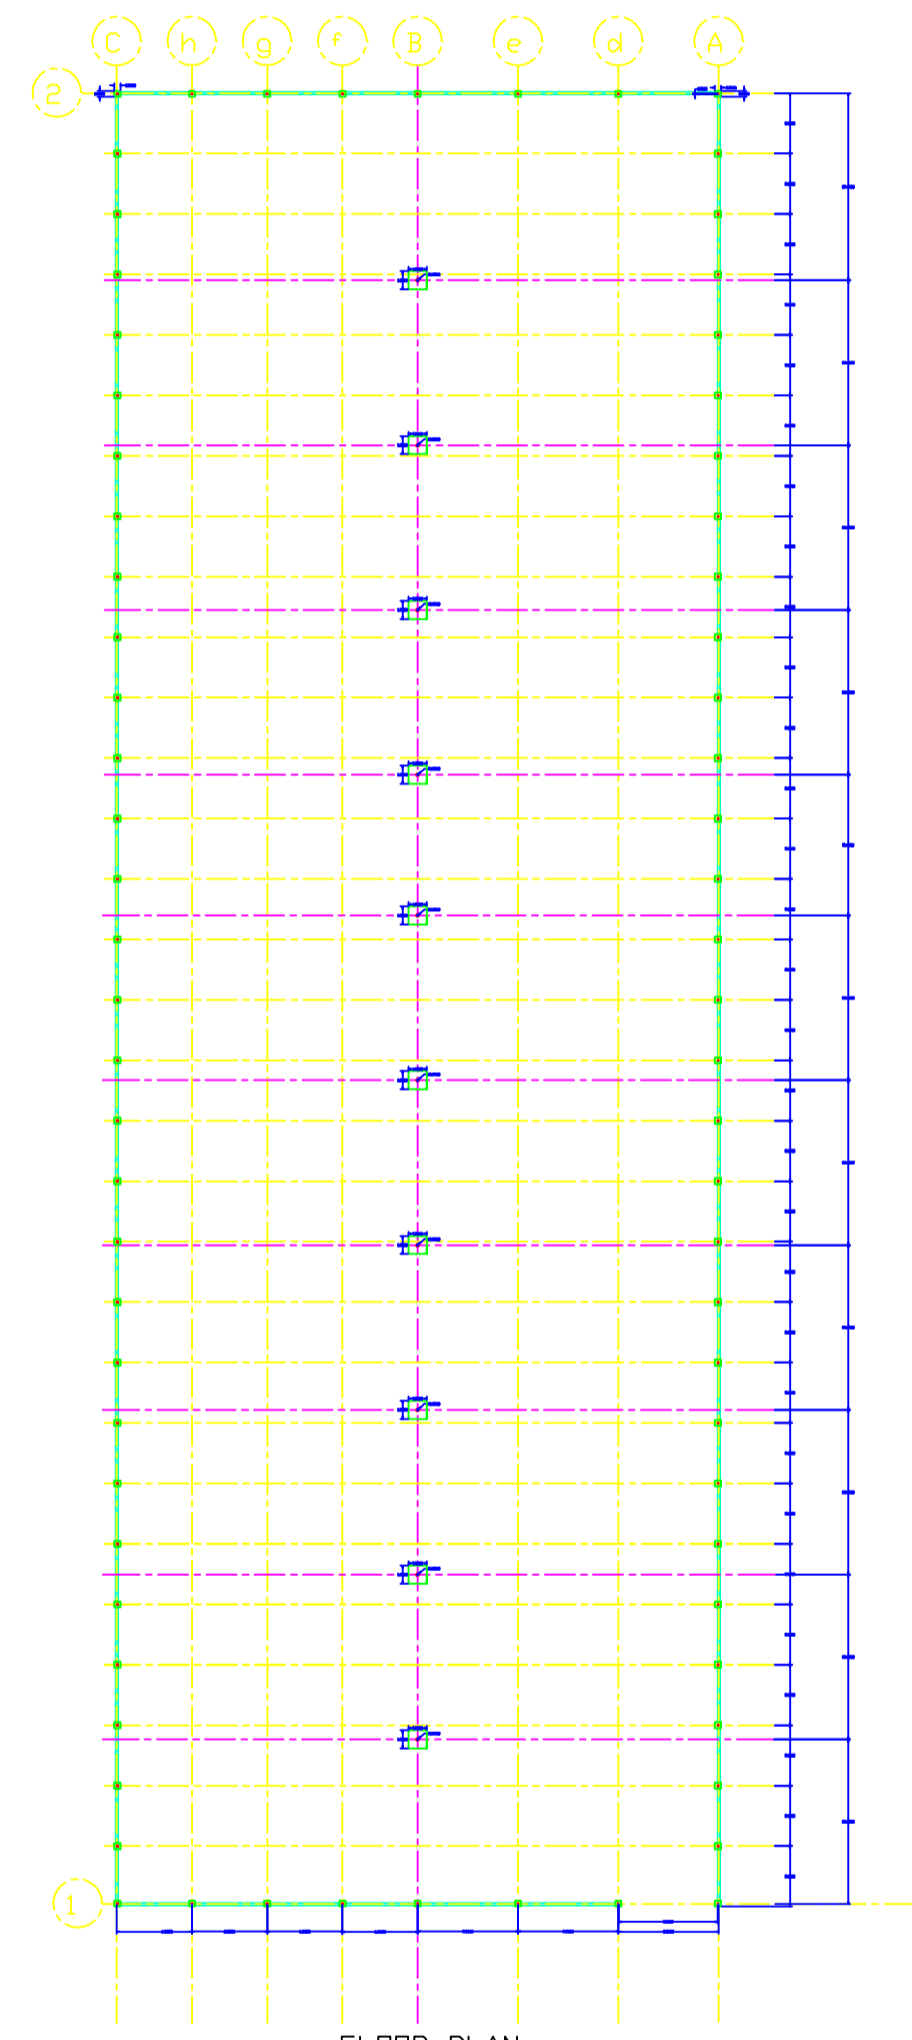

FLOOR PLAN

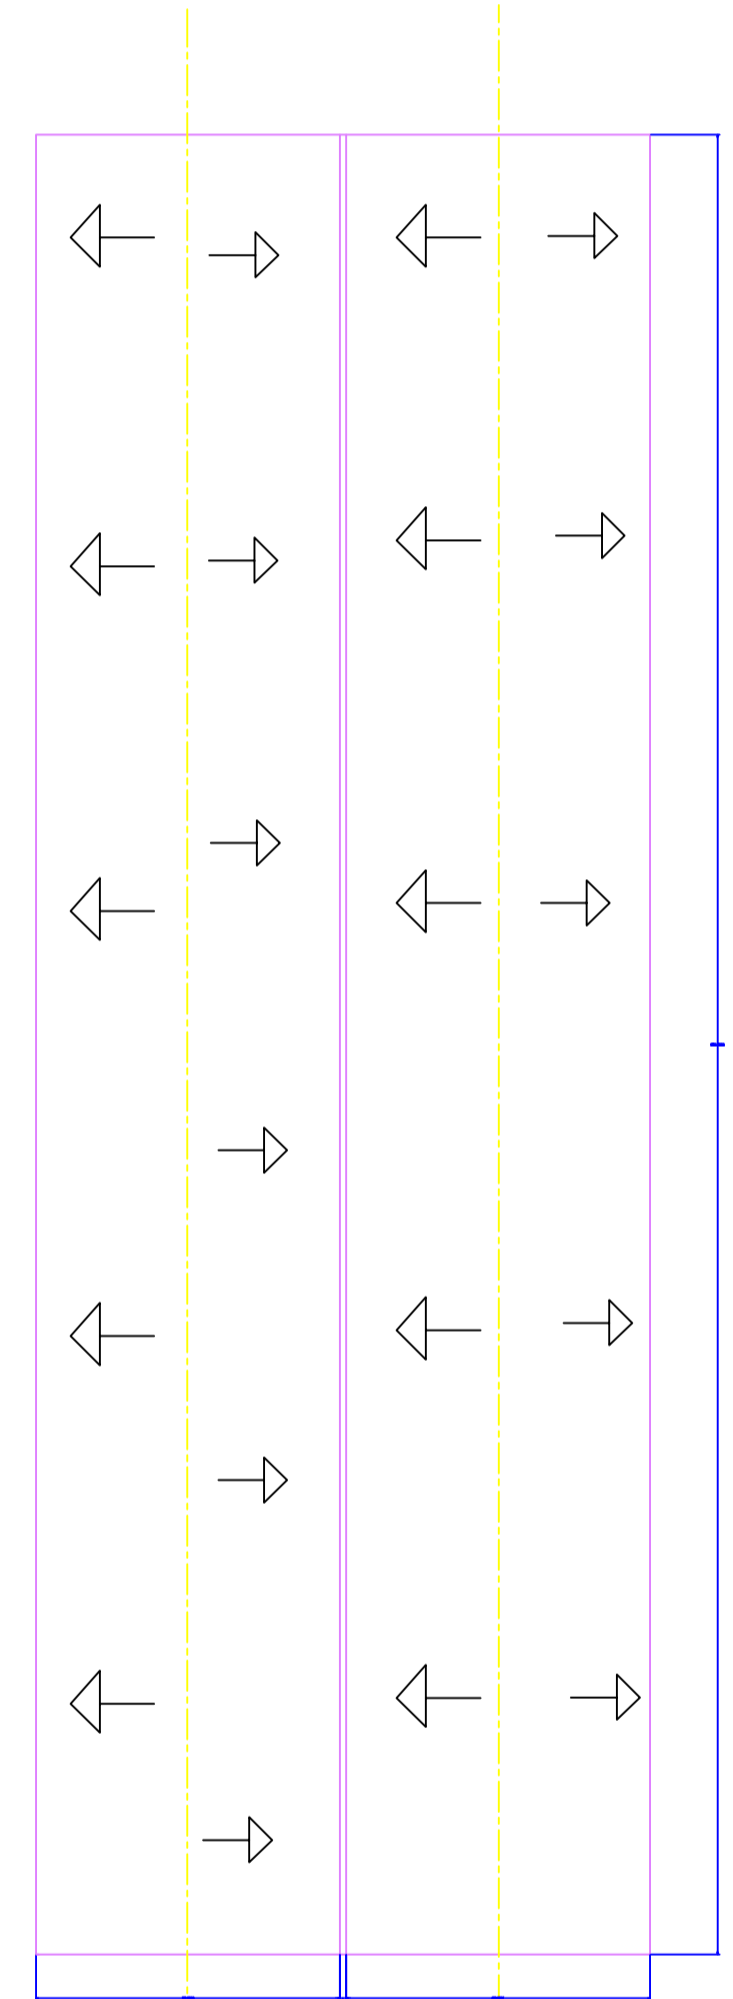


ROOF PLAN

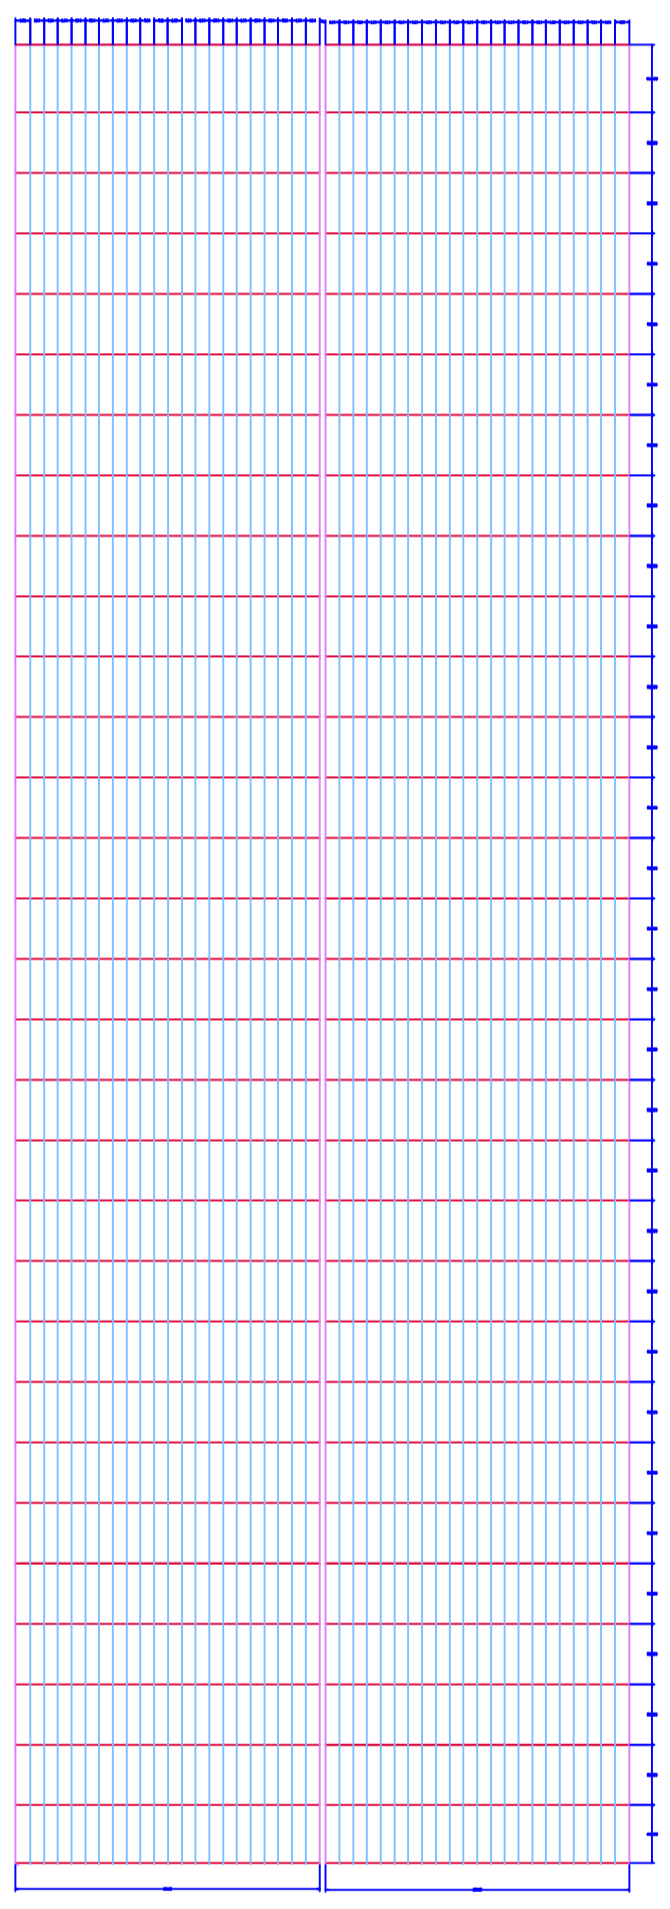


TRUSS AND PURLIN PLAN

No	Revisor	Date
PROJECT TITLE		
STORE		
OWNER		
FLOOR, ROOF, TRUSS & PURLIN PLAN		
DRAWING TITLE		
LOCATION		
PROJECT NUMBER	DRAWING NUMBER	
SCALE	DRAWN BY	
DESIGNED BY	DATE	
CHECKED BY	PROJECT NUMBER	
Project title		

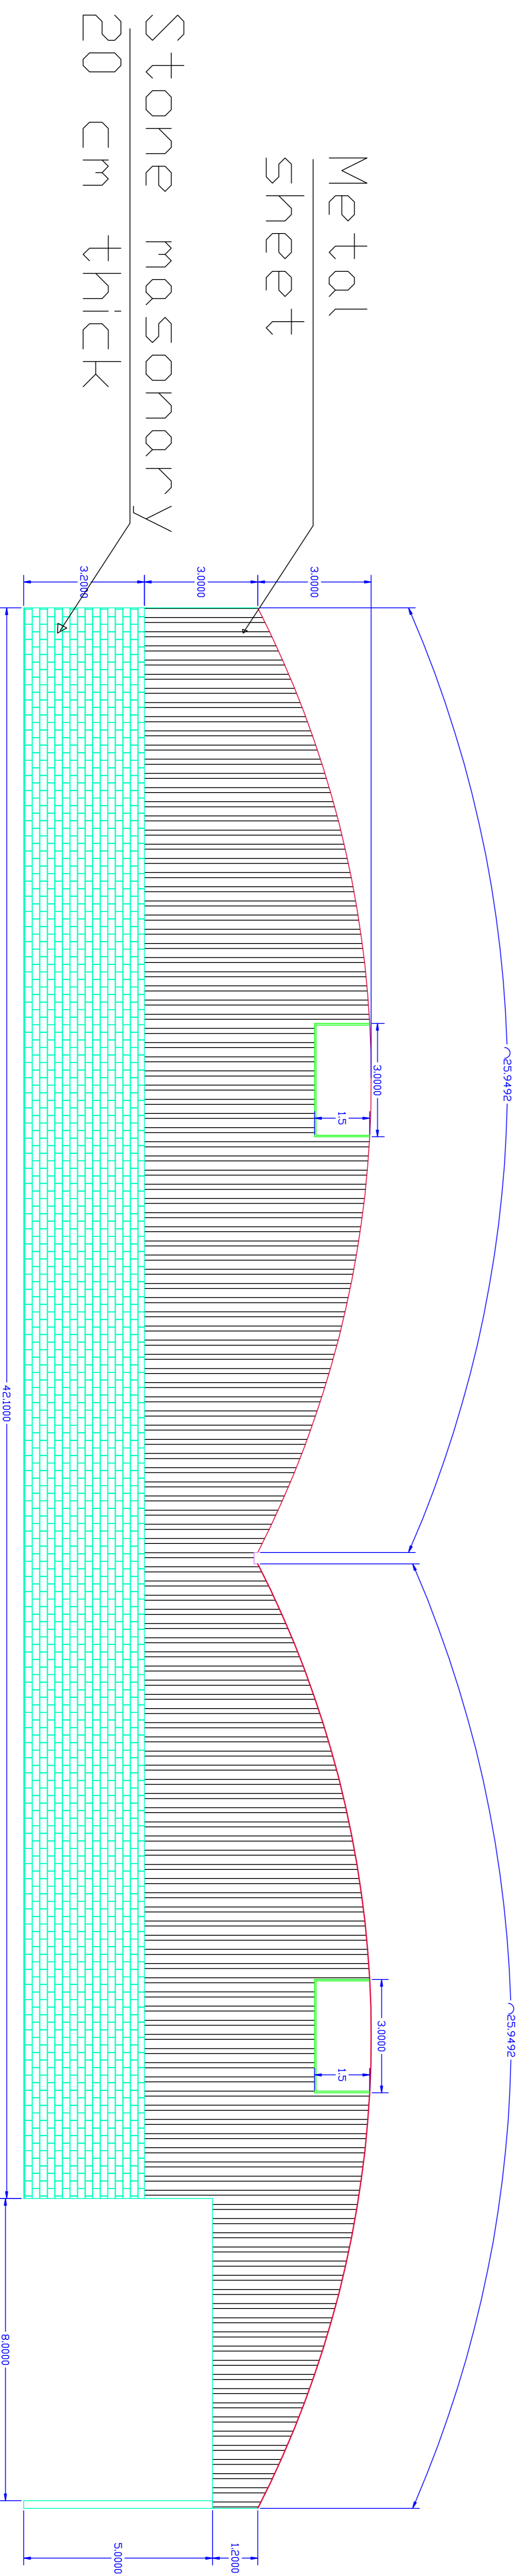


FRONT VIEW

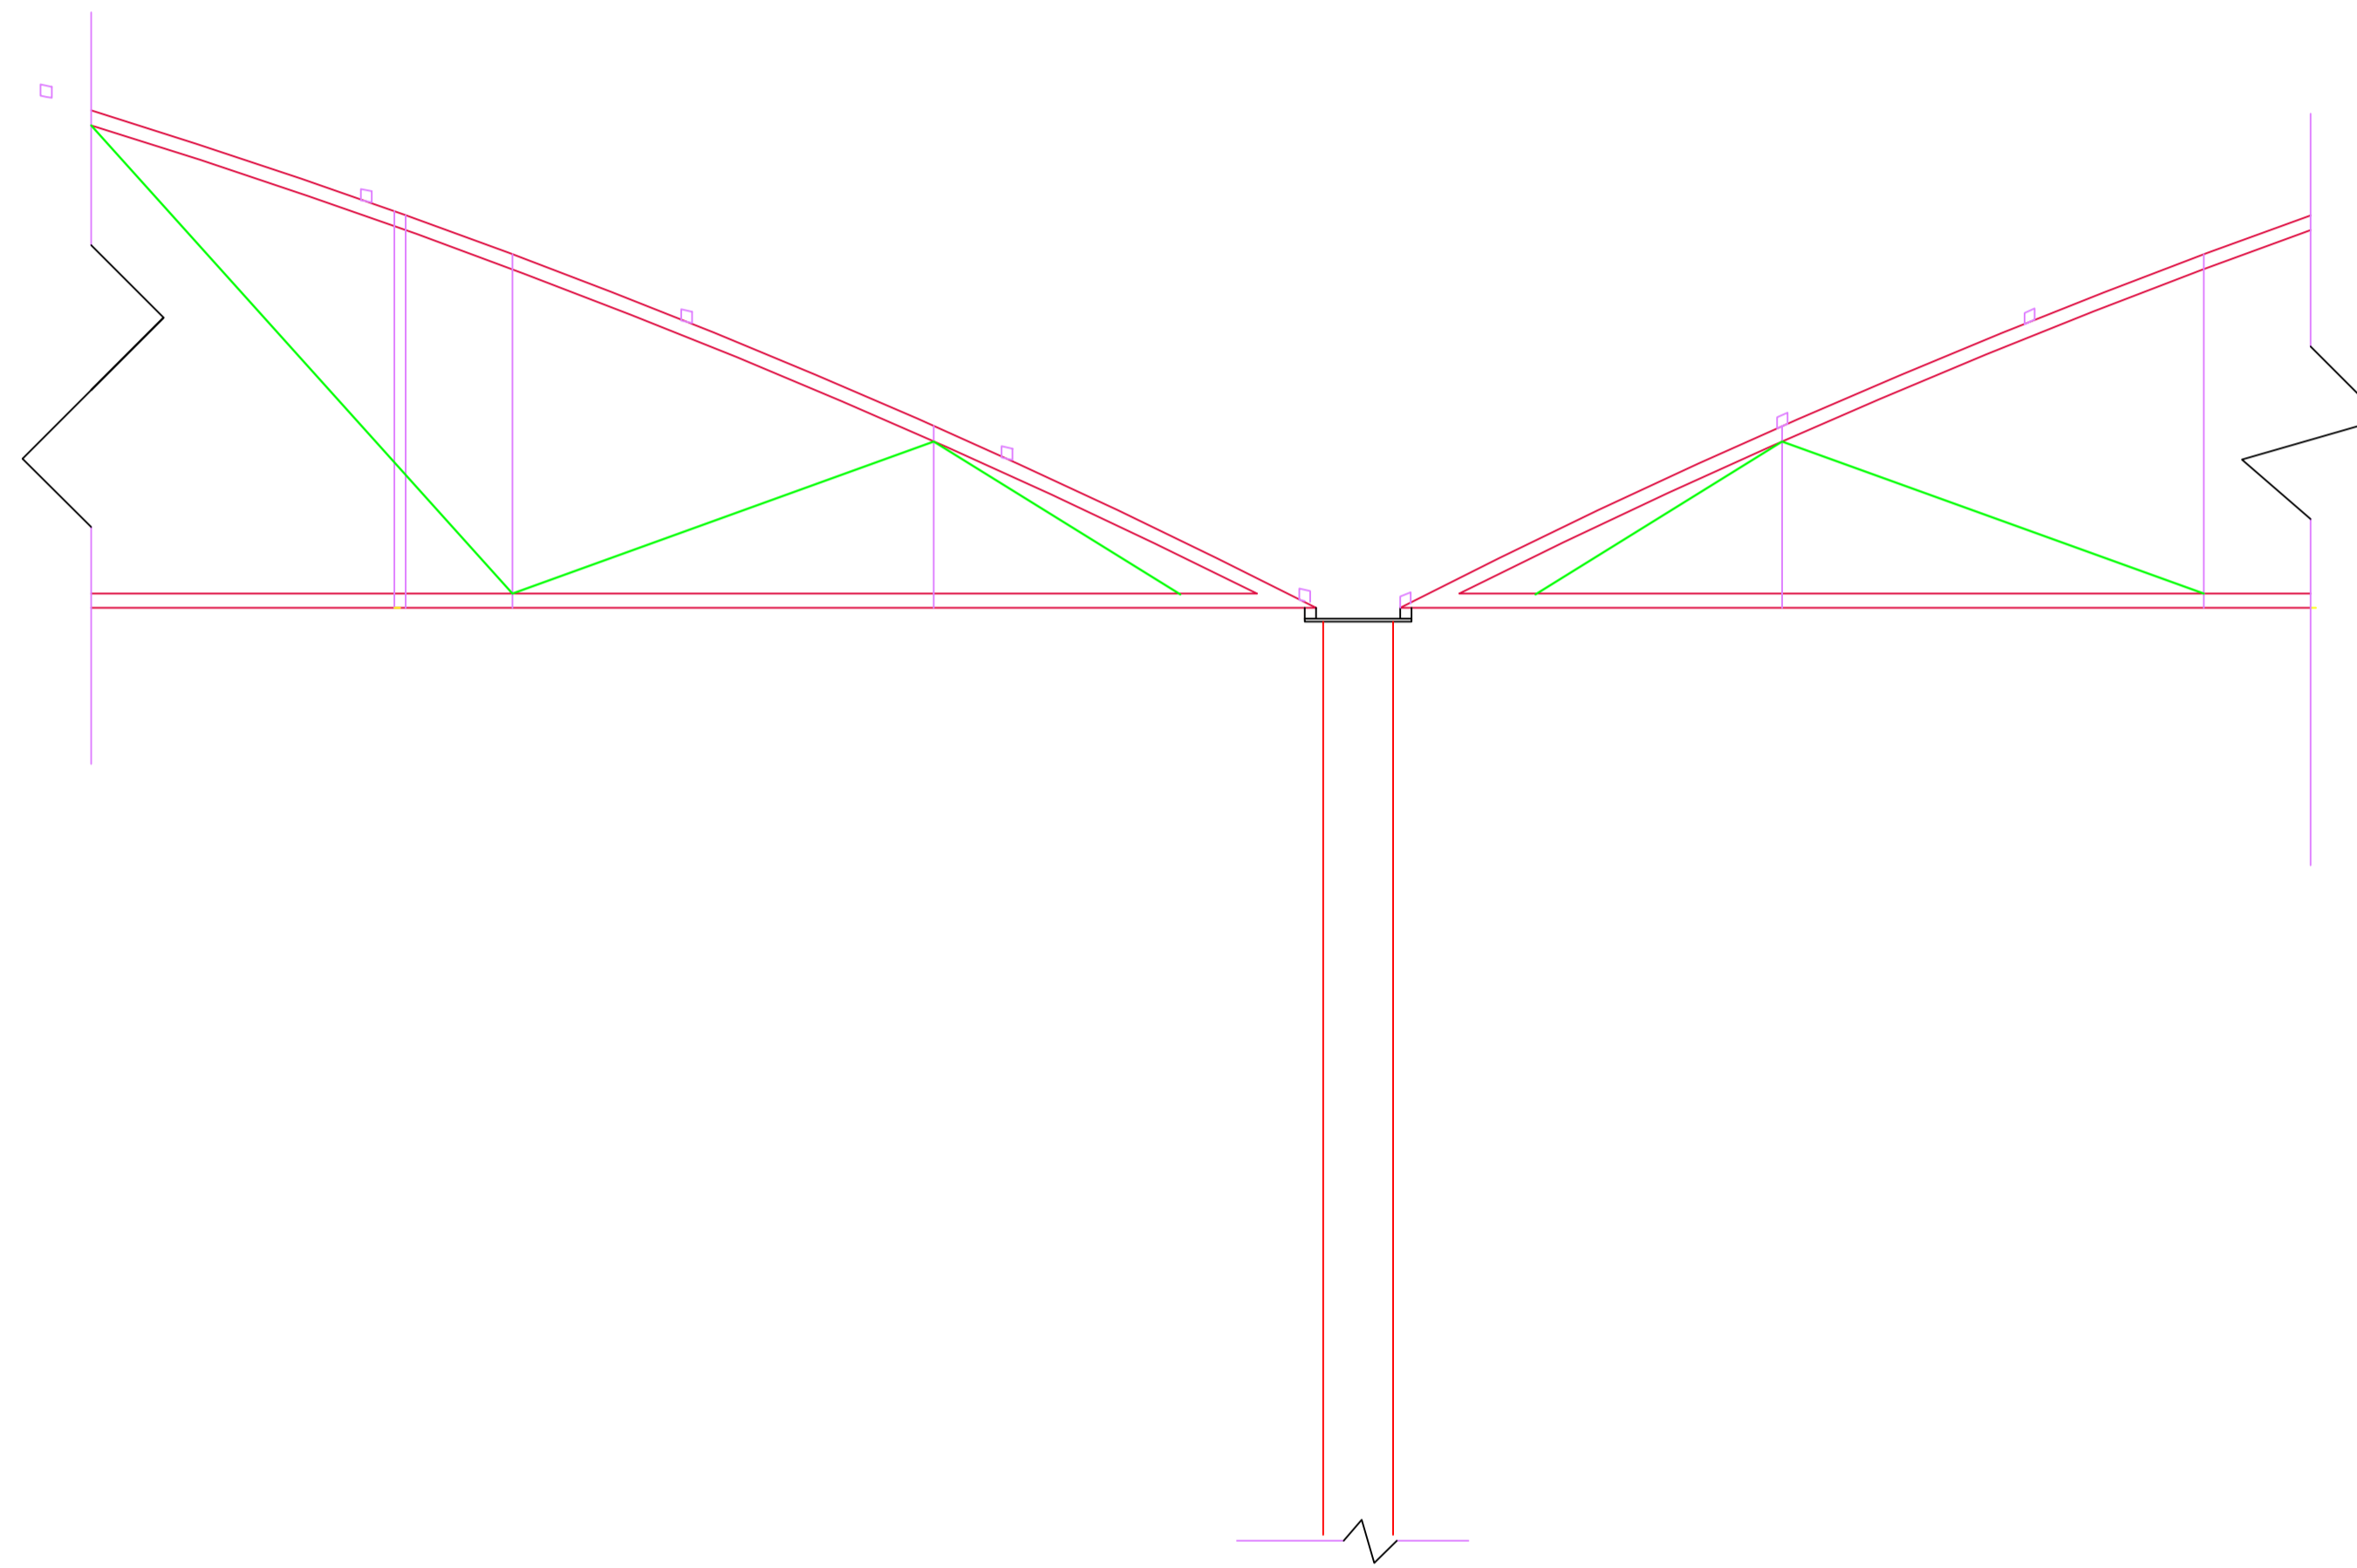


INTERSECTIN DETAIL

# MASONRY WORK DETAIL

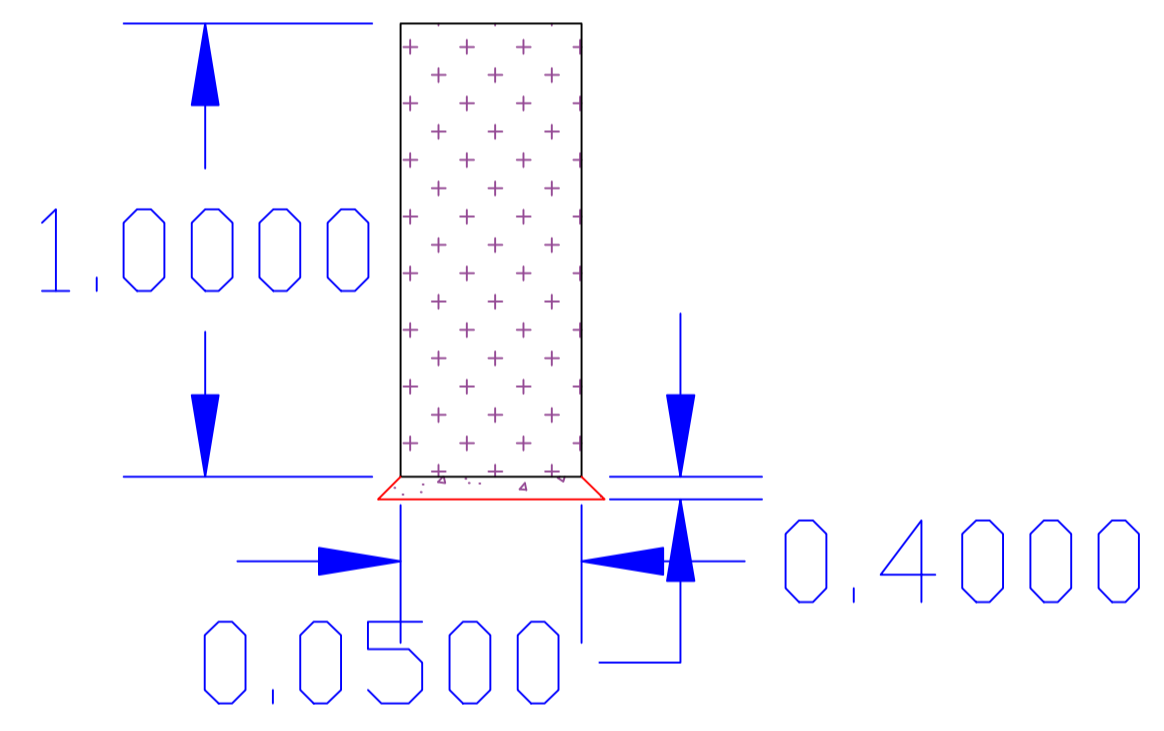


Metal  
sheet

Stone masonry  
20 cm thick

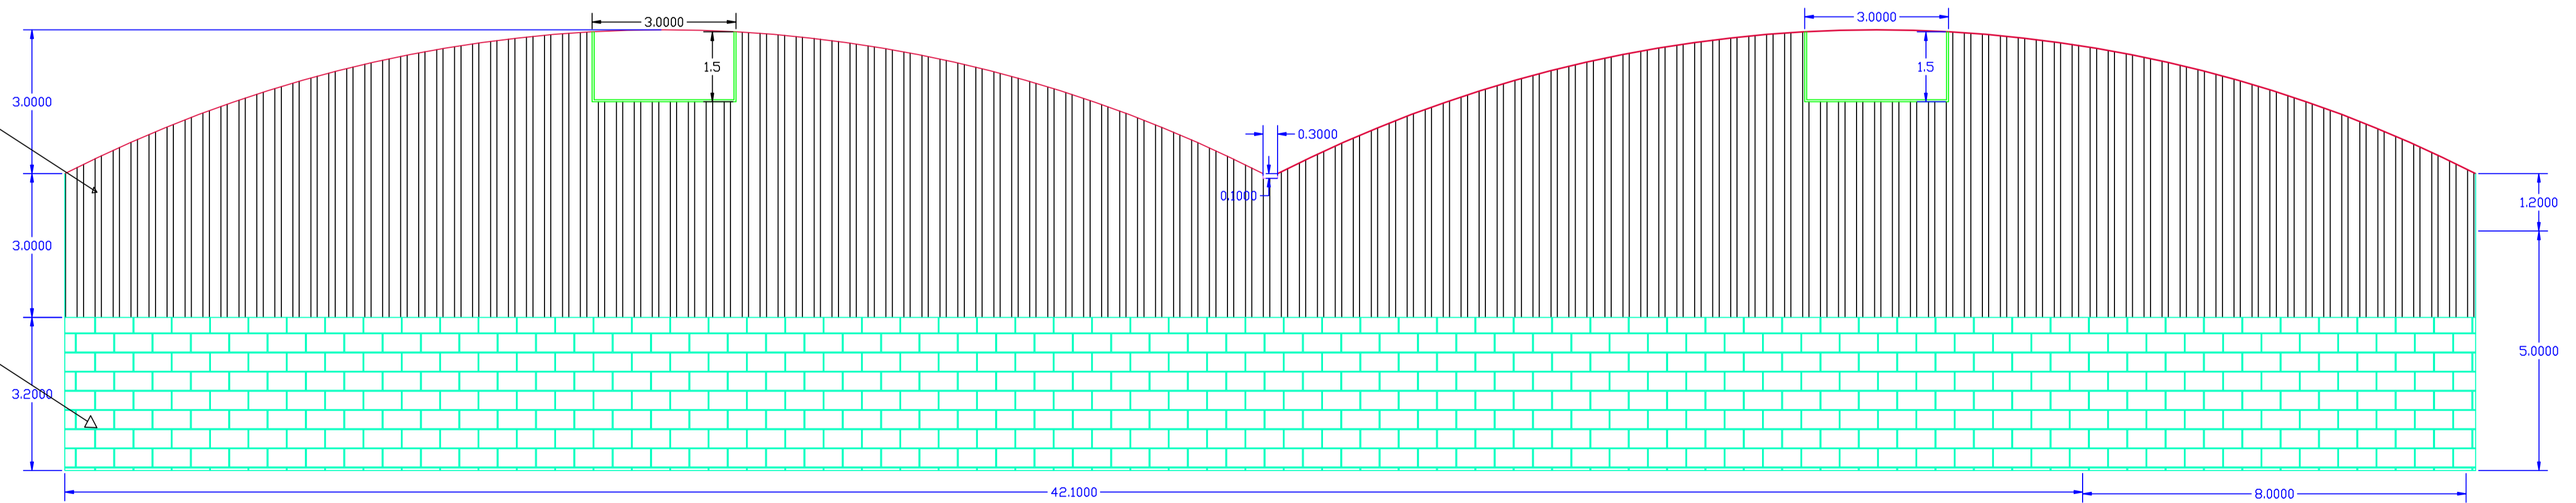



REAR VIEW



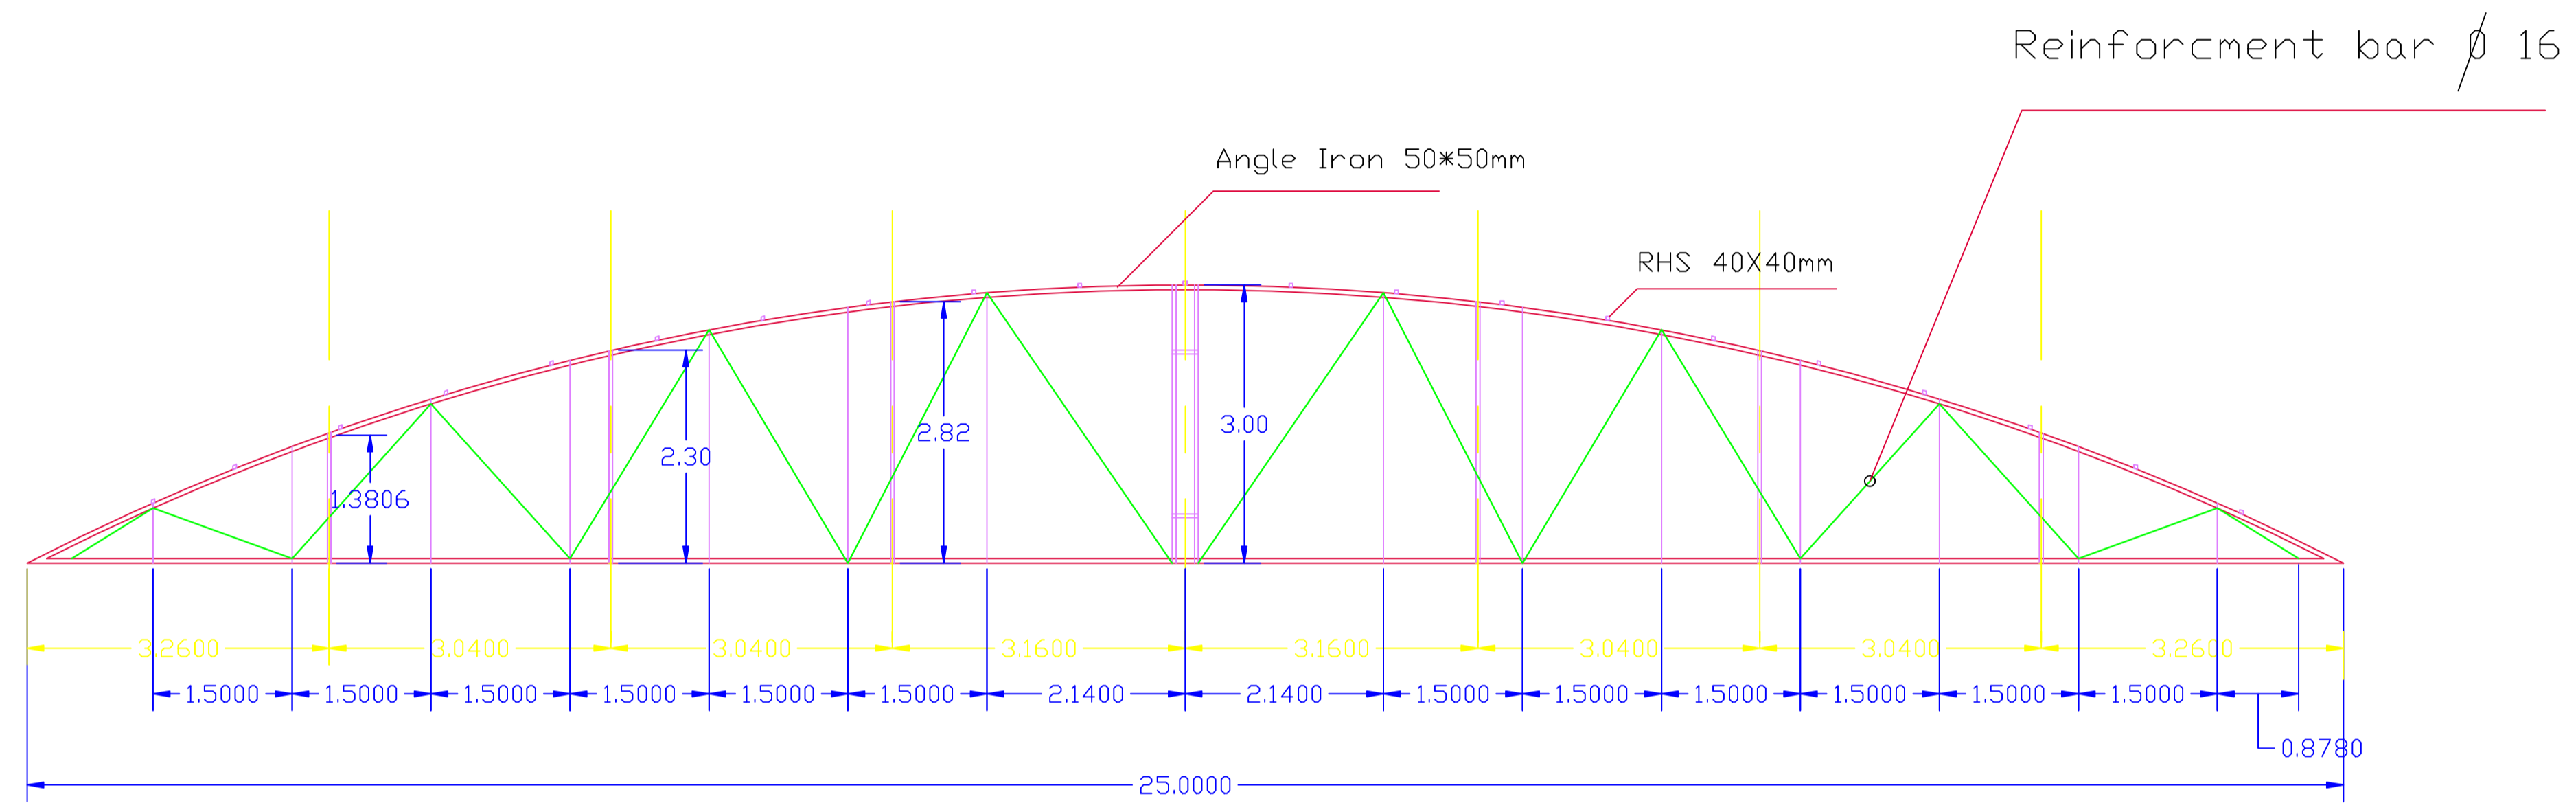


# ROOF TRUSS & PURLLIN DETAIL

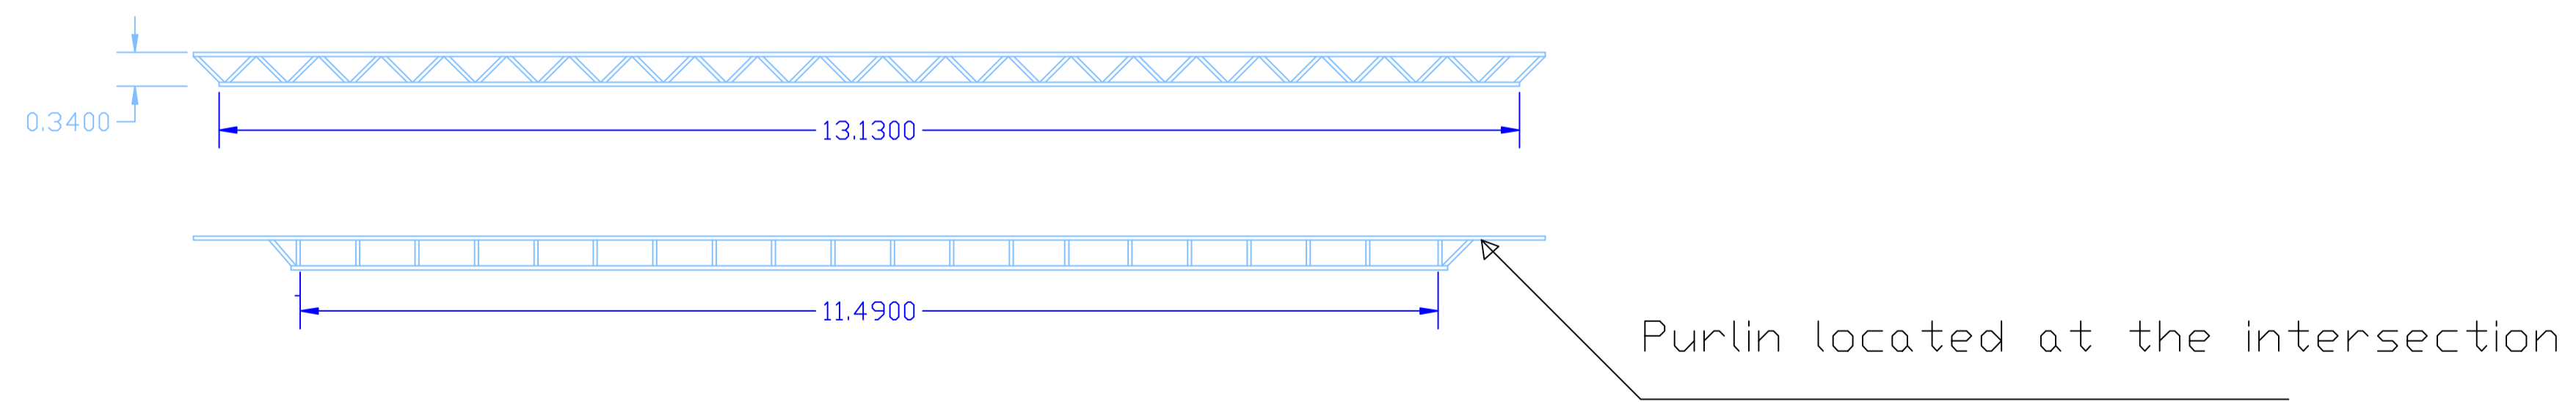

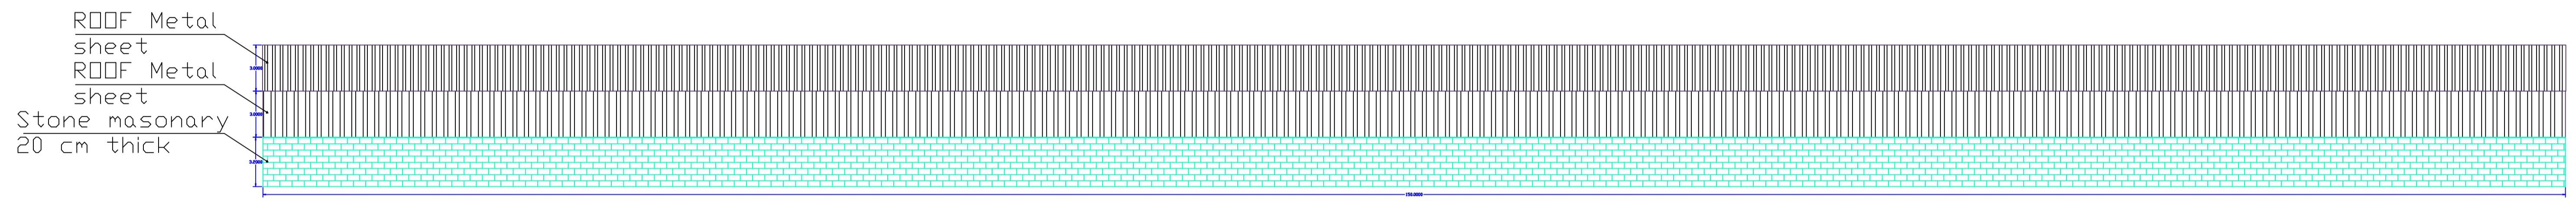

RIGHT & LEFT VIEW

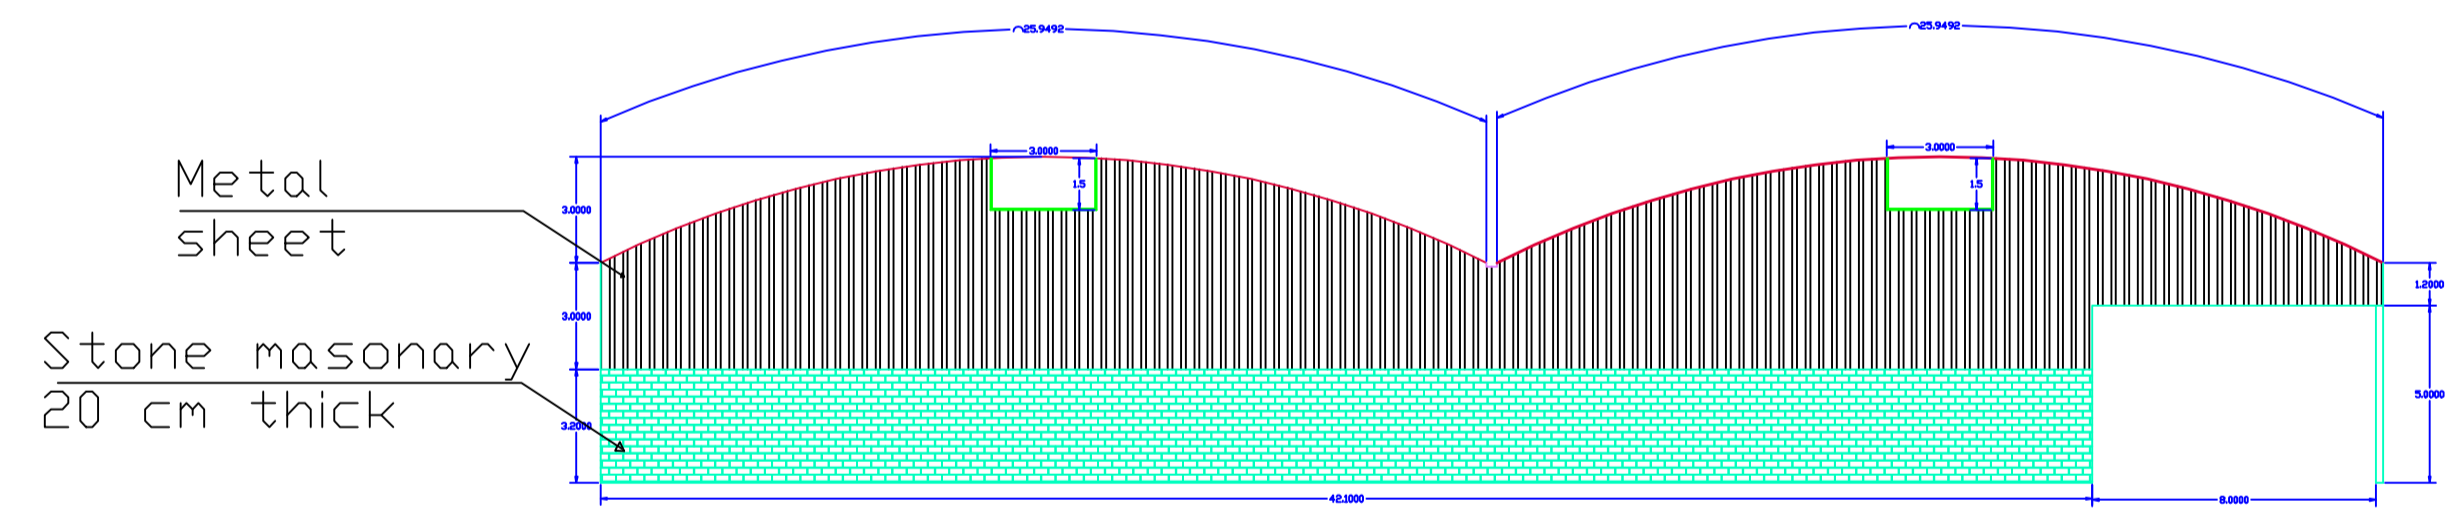

FRONT VIEW